
 JCCAC JCCAC CODE	Drawing Title BBT Light Bar Plan "Main Stage" Production	Venue BBT Client	Director Choreographer	Set Designer Lighting Designer	Setup Date Performance Date	Revised on Sep 2018	Scale 1 to 100 on A4 Drawing No.	Drawn By Sheet Of

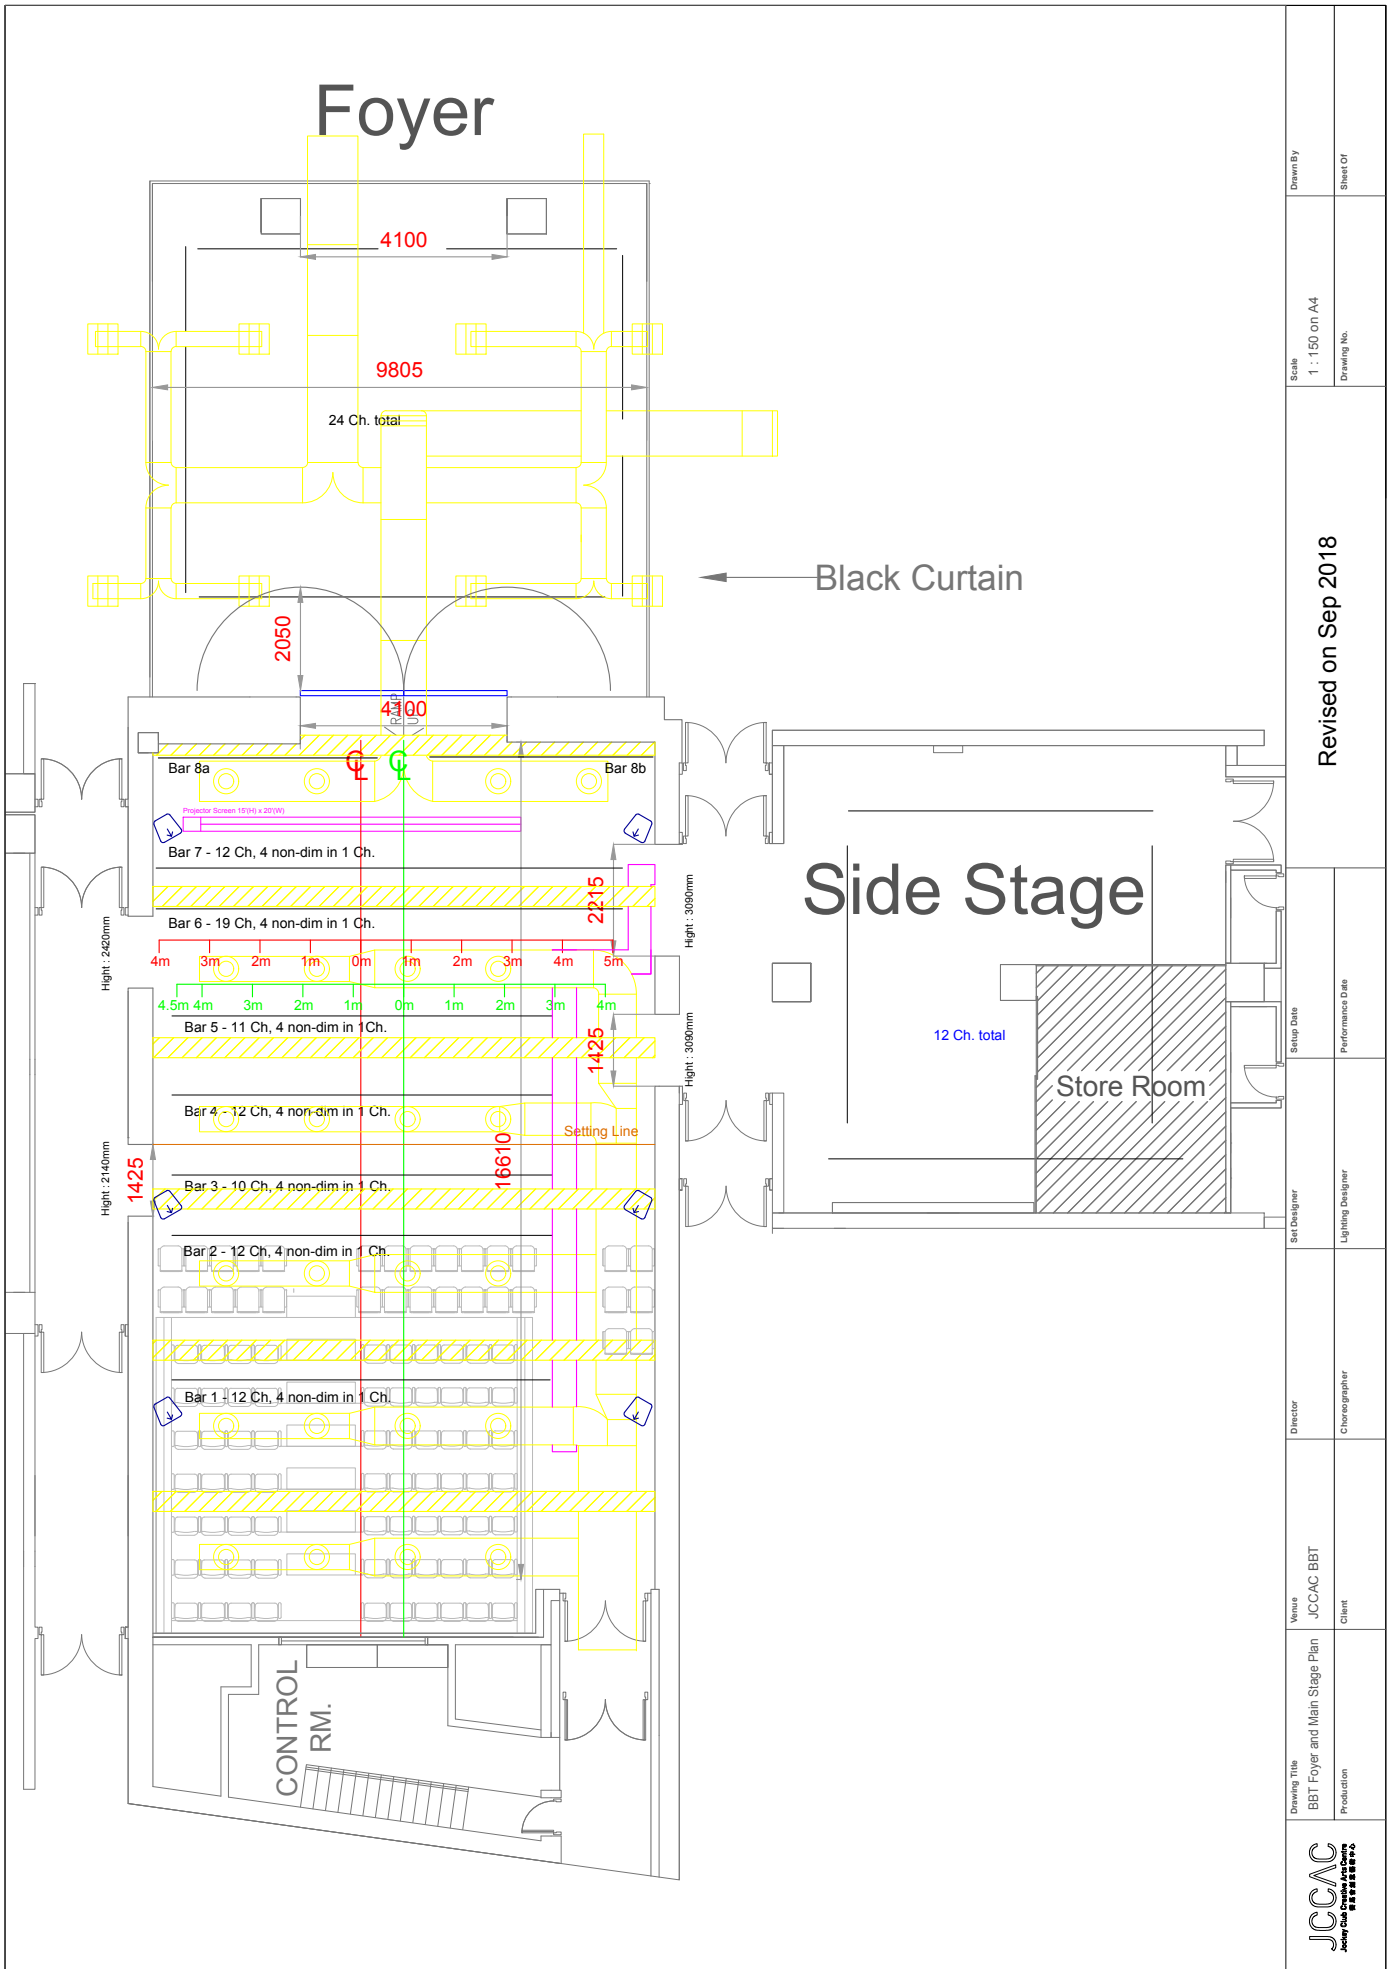

Foyer

Black Curtain

Side Stage


Store Room

CONTROL RM.

Revised on Sep 2018

Drawing Title BBT Foyer and Main Stage Plan Production	Venue JCCAC BBT Client	Director Choreographer	Set Designer Lighting Designer	Setup Date Performance Date	Drawn By
					Scale 1 : 150 on A4



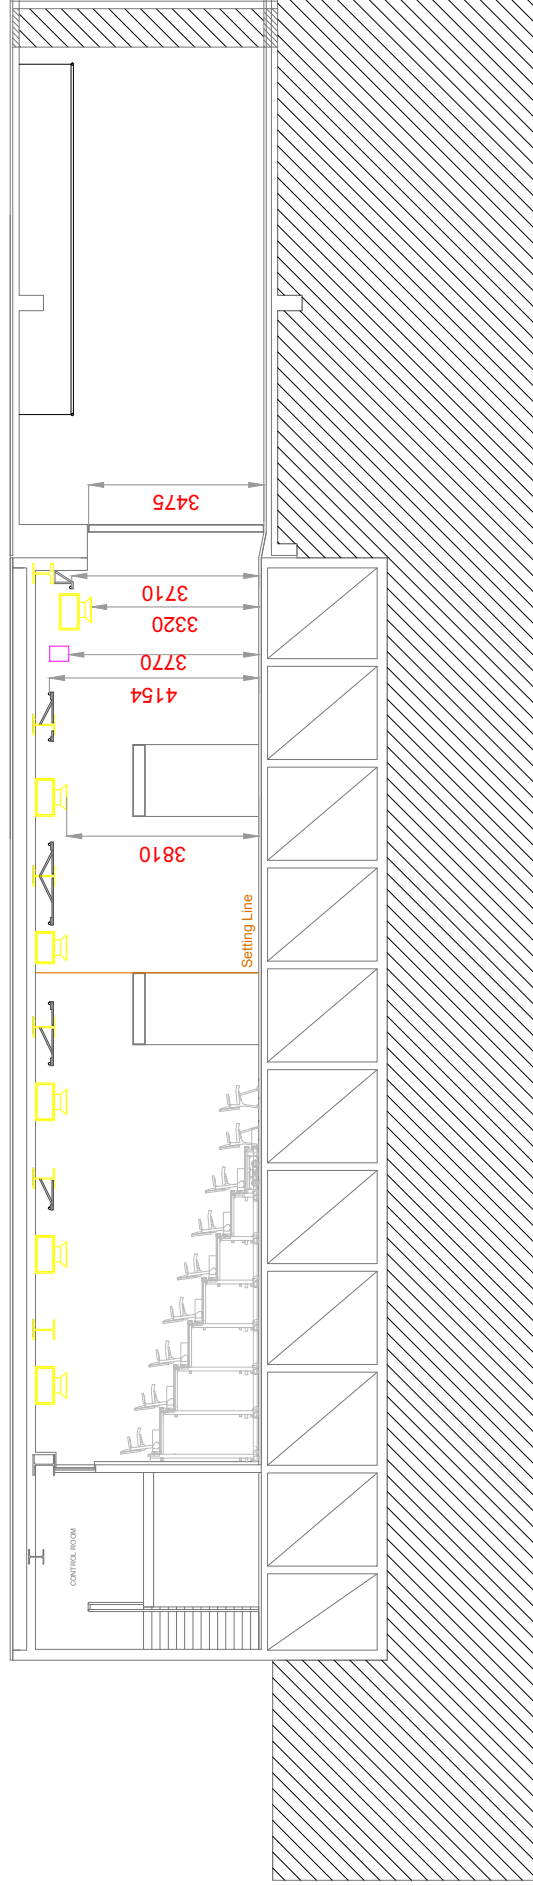

Seating Capacity : 100
Wheel Chair Space : 4



Drawing Title
BBT Side View Ground Plan
Production

Venue
Client

Director
Choreographer

Set Designer
Lighting Designer

Setup Date
Performance Date

Revised on Sep 2018

Scale
1 : 150 on A4
Drawing No.

Drawn By
JCCAC BBT
Sheet Of