


| | | | | | | |
|---|--|------------------------|---------------------------|-----------------------------------|--------------------------------|---------------------|
| JCCAC Jockey Club Creative Arts Centre 賽馬會創意藝術中心 | Drawing Title BBT Light Bar Plan "Main Stage" Production | Venue BBT Client | Director Choreographer | Set Designer Lighting Designer | Setup Date Performance Date | Revised on Sep 2018 |
| | Scale 1 to 50 on A3 | Drawing No. | Drawn By | Sheet Of | | |

Foyer

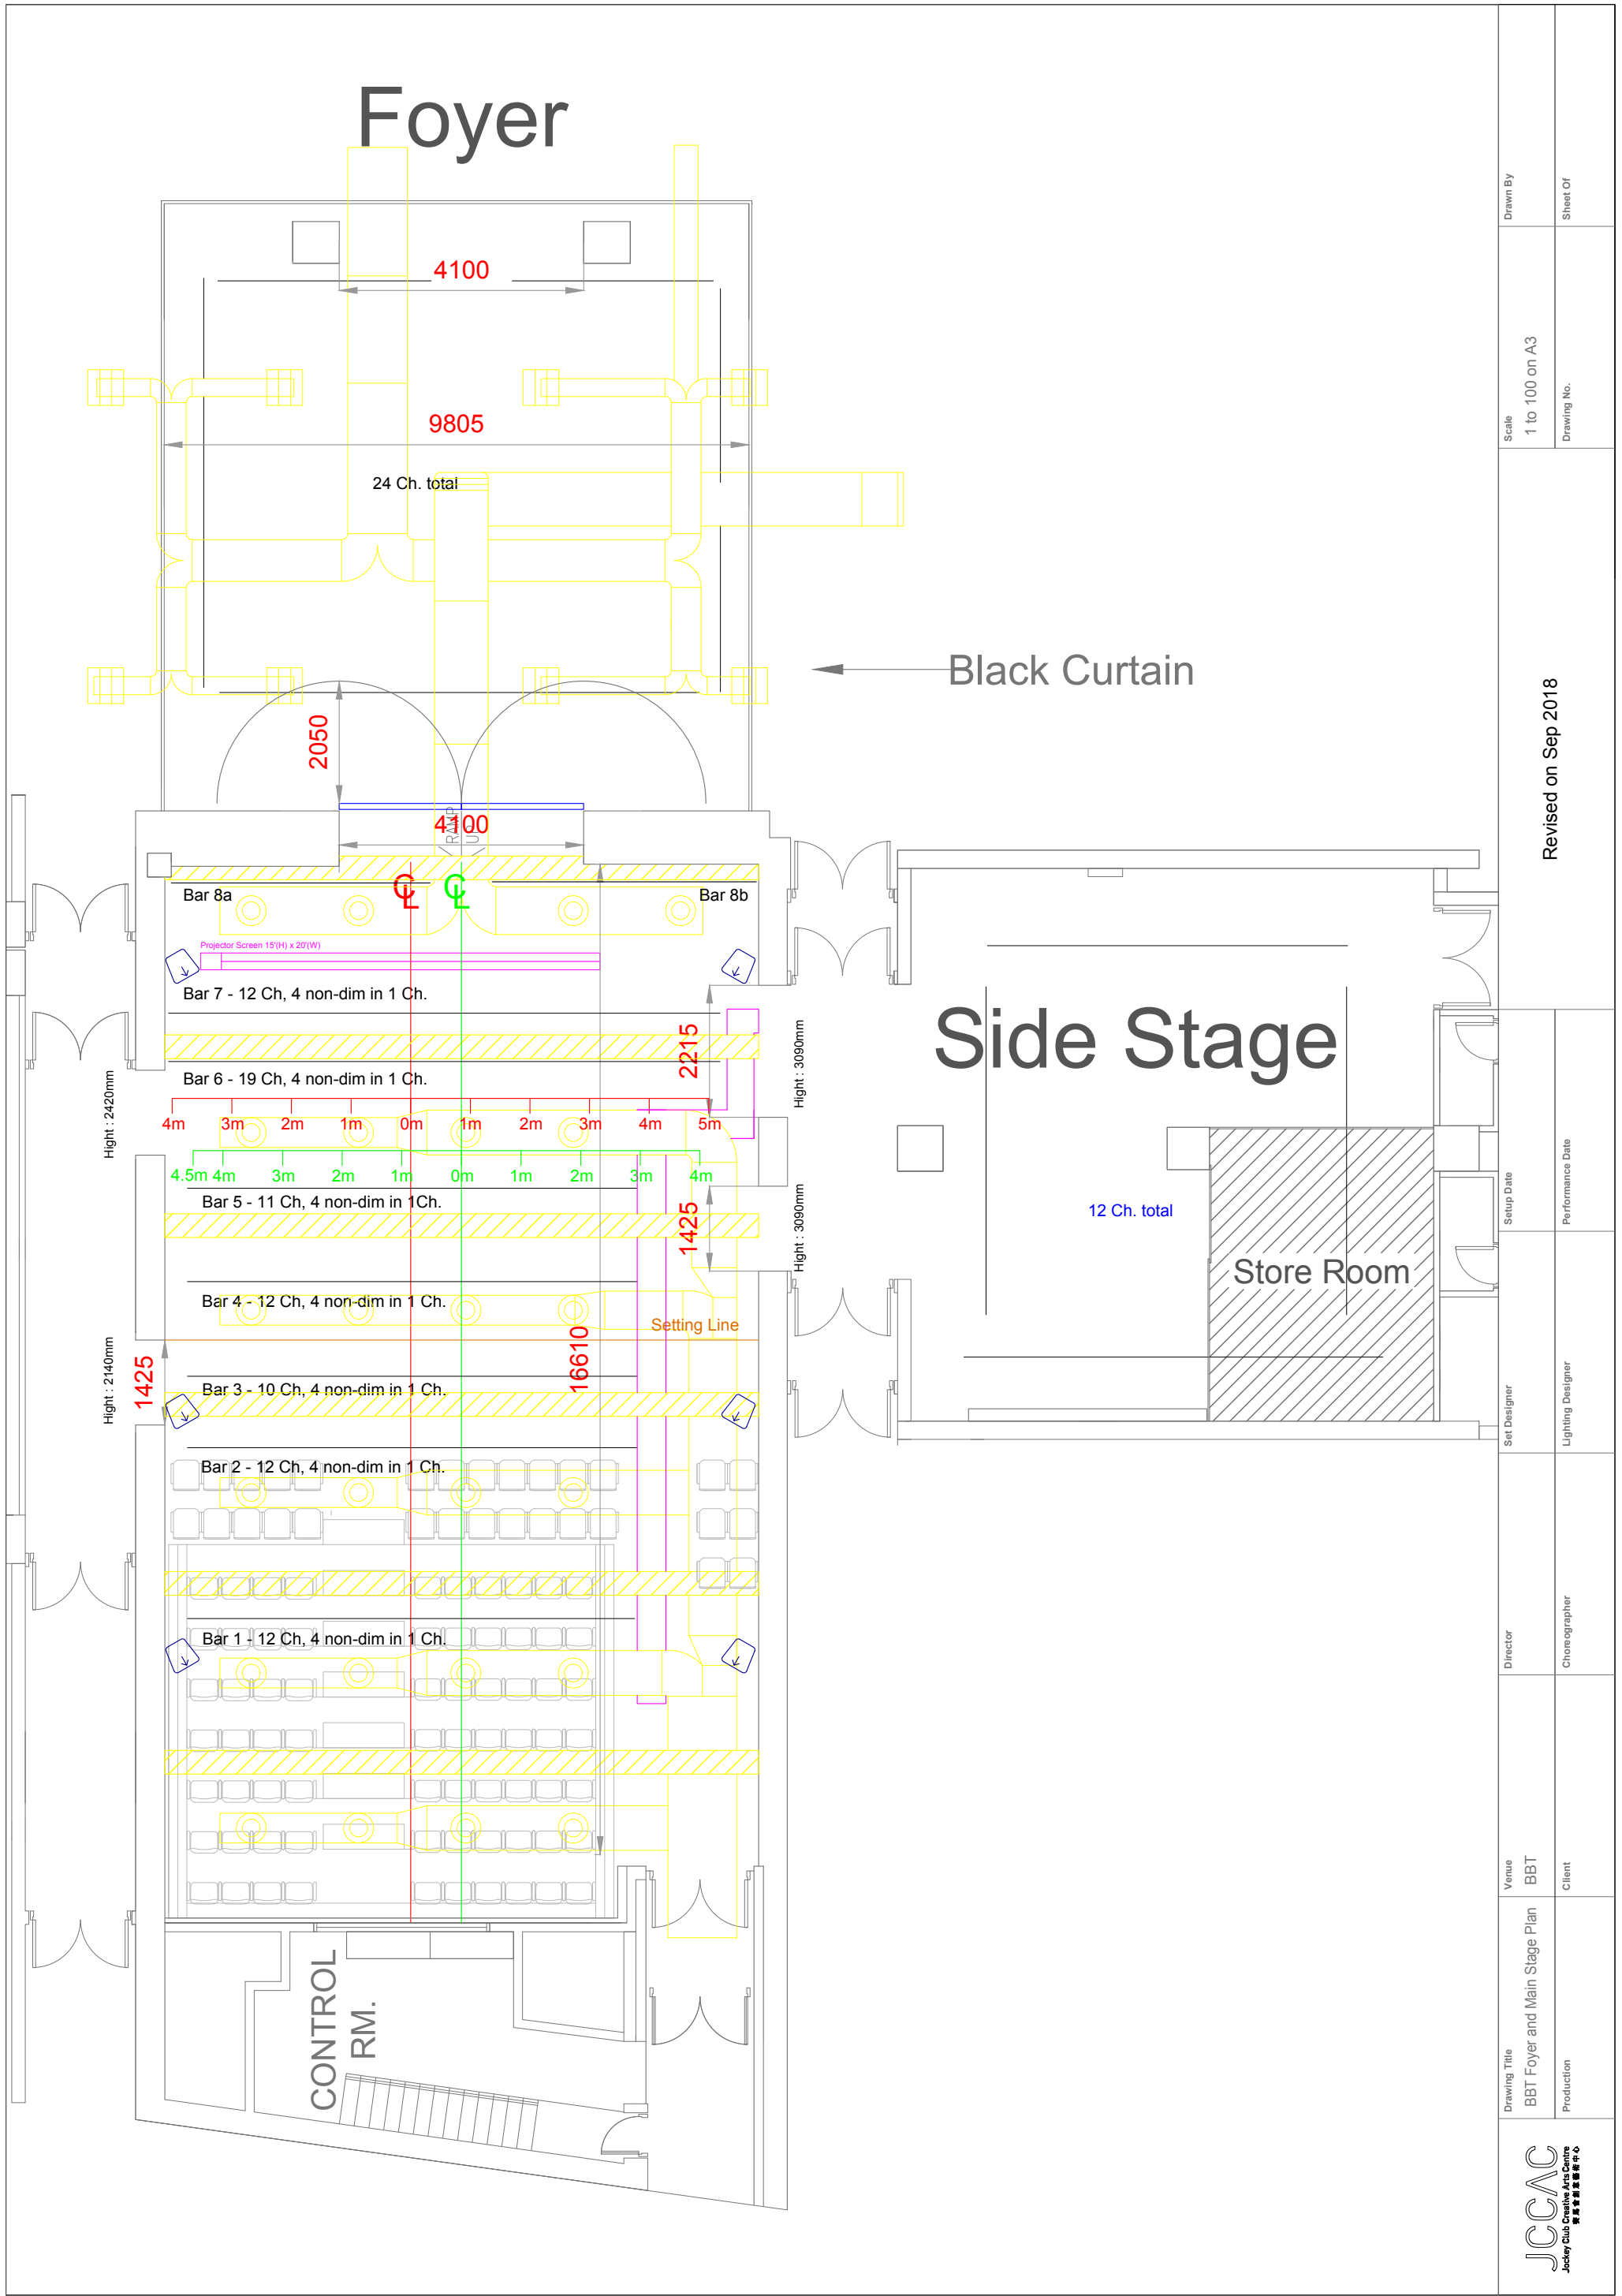


CONTROL RM.

Side Stage

Store Room

Black Curtain

| | | | | | |
|--|------------------------|---------------------------|-----------------------------------|--------------------------------|---------------------|
| Drawing Title BBT Foyer and Main Stage Plan Production | Venue BBT Client | Director Choreographer | Set Designer Lighting Designer | Setup Date Performance Date | Revised on Sep 2018 |
| Scale 1 to 100 on A3 Drawing No. | Drawn By Sheet Of | | | | |

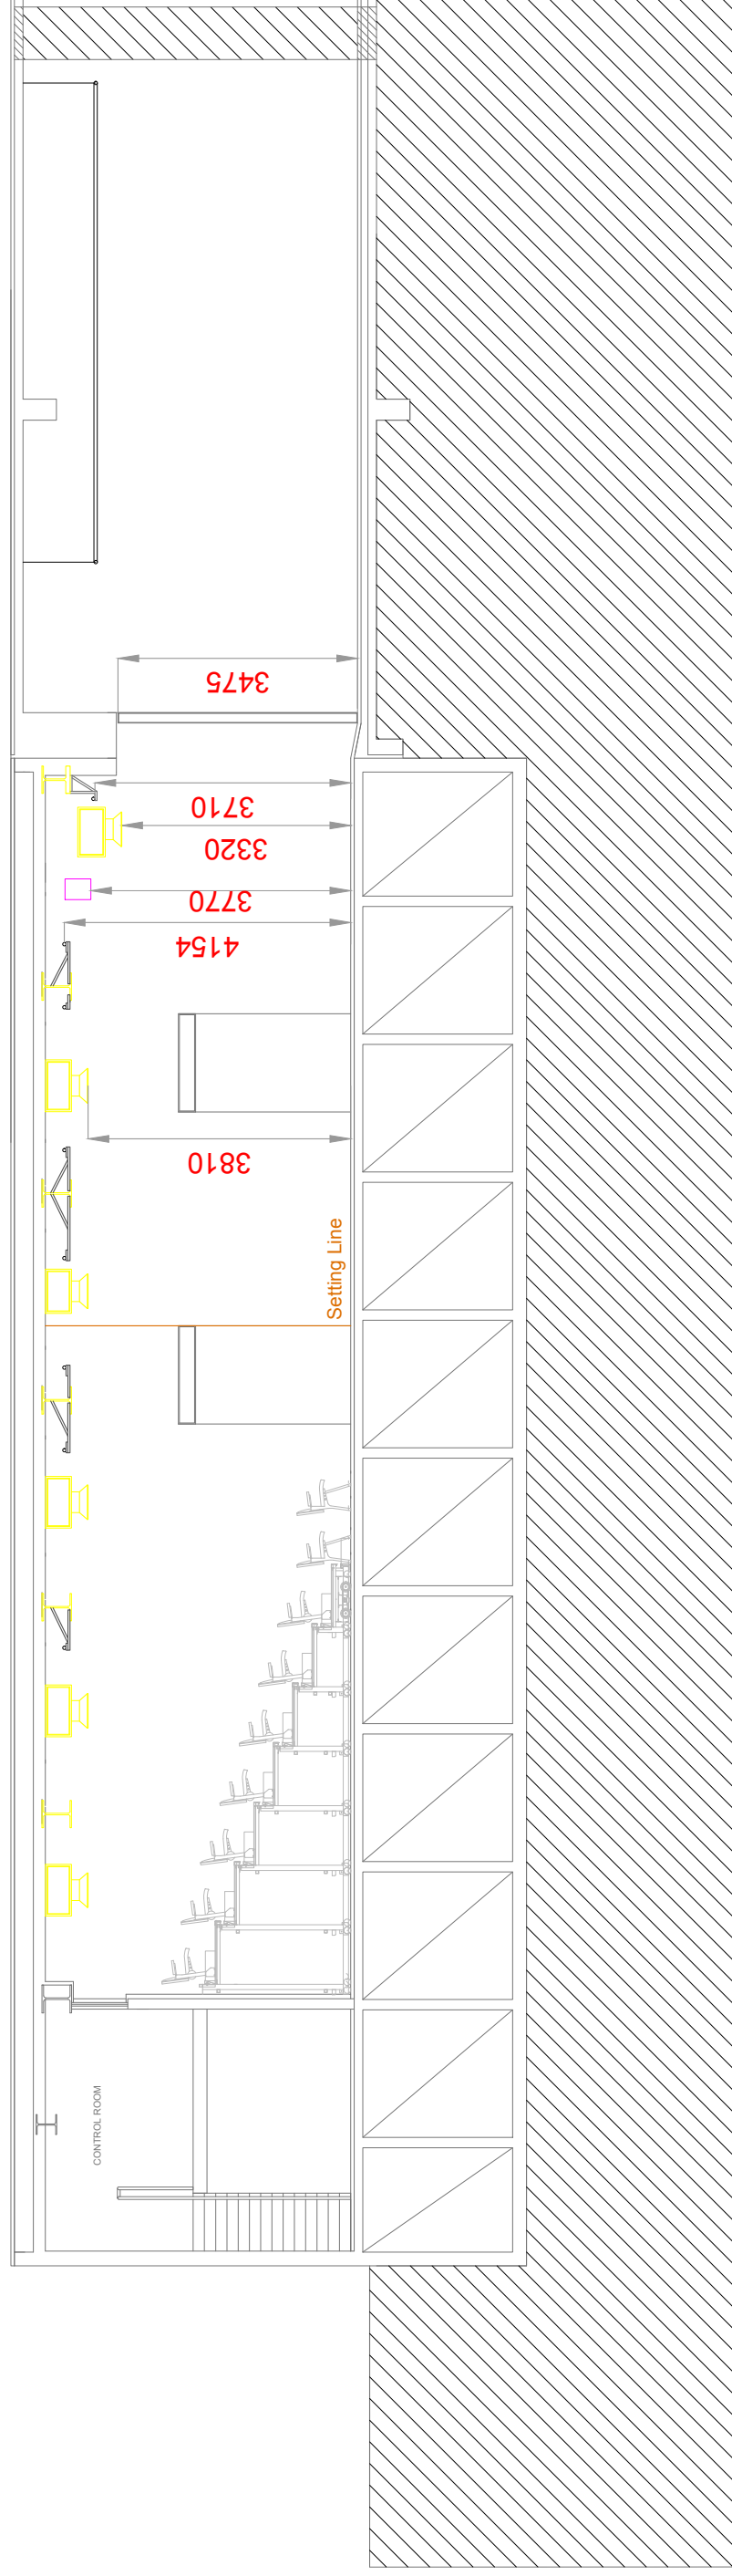

Seating Capacity : 100
 Wheel Chair Space : 4

| | | | | | | | | |
|--|--|------------------------|---------------------------|-----------------------------------|--------------------------------|---------------------|--|----------------------|
|  JCCAC Jockey Club Creative Arts Centre 賽馬會創意藝術中心 | Drawing Title BBT Side View Ground Plan Production | Venue BBT Client | Director Choreographer | Set Designer Lighting Designer | Setup Date Performance Date | Revised on Sep 2018 | Scale 1 to 100 on A3 Drawing No. | Drawn By Sheet Of |
| | | | | | | | | |