


# Foyer

# Side Stage

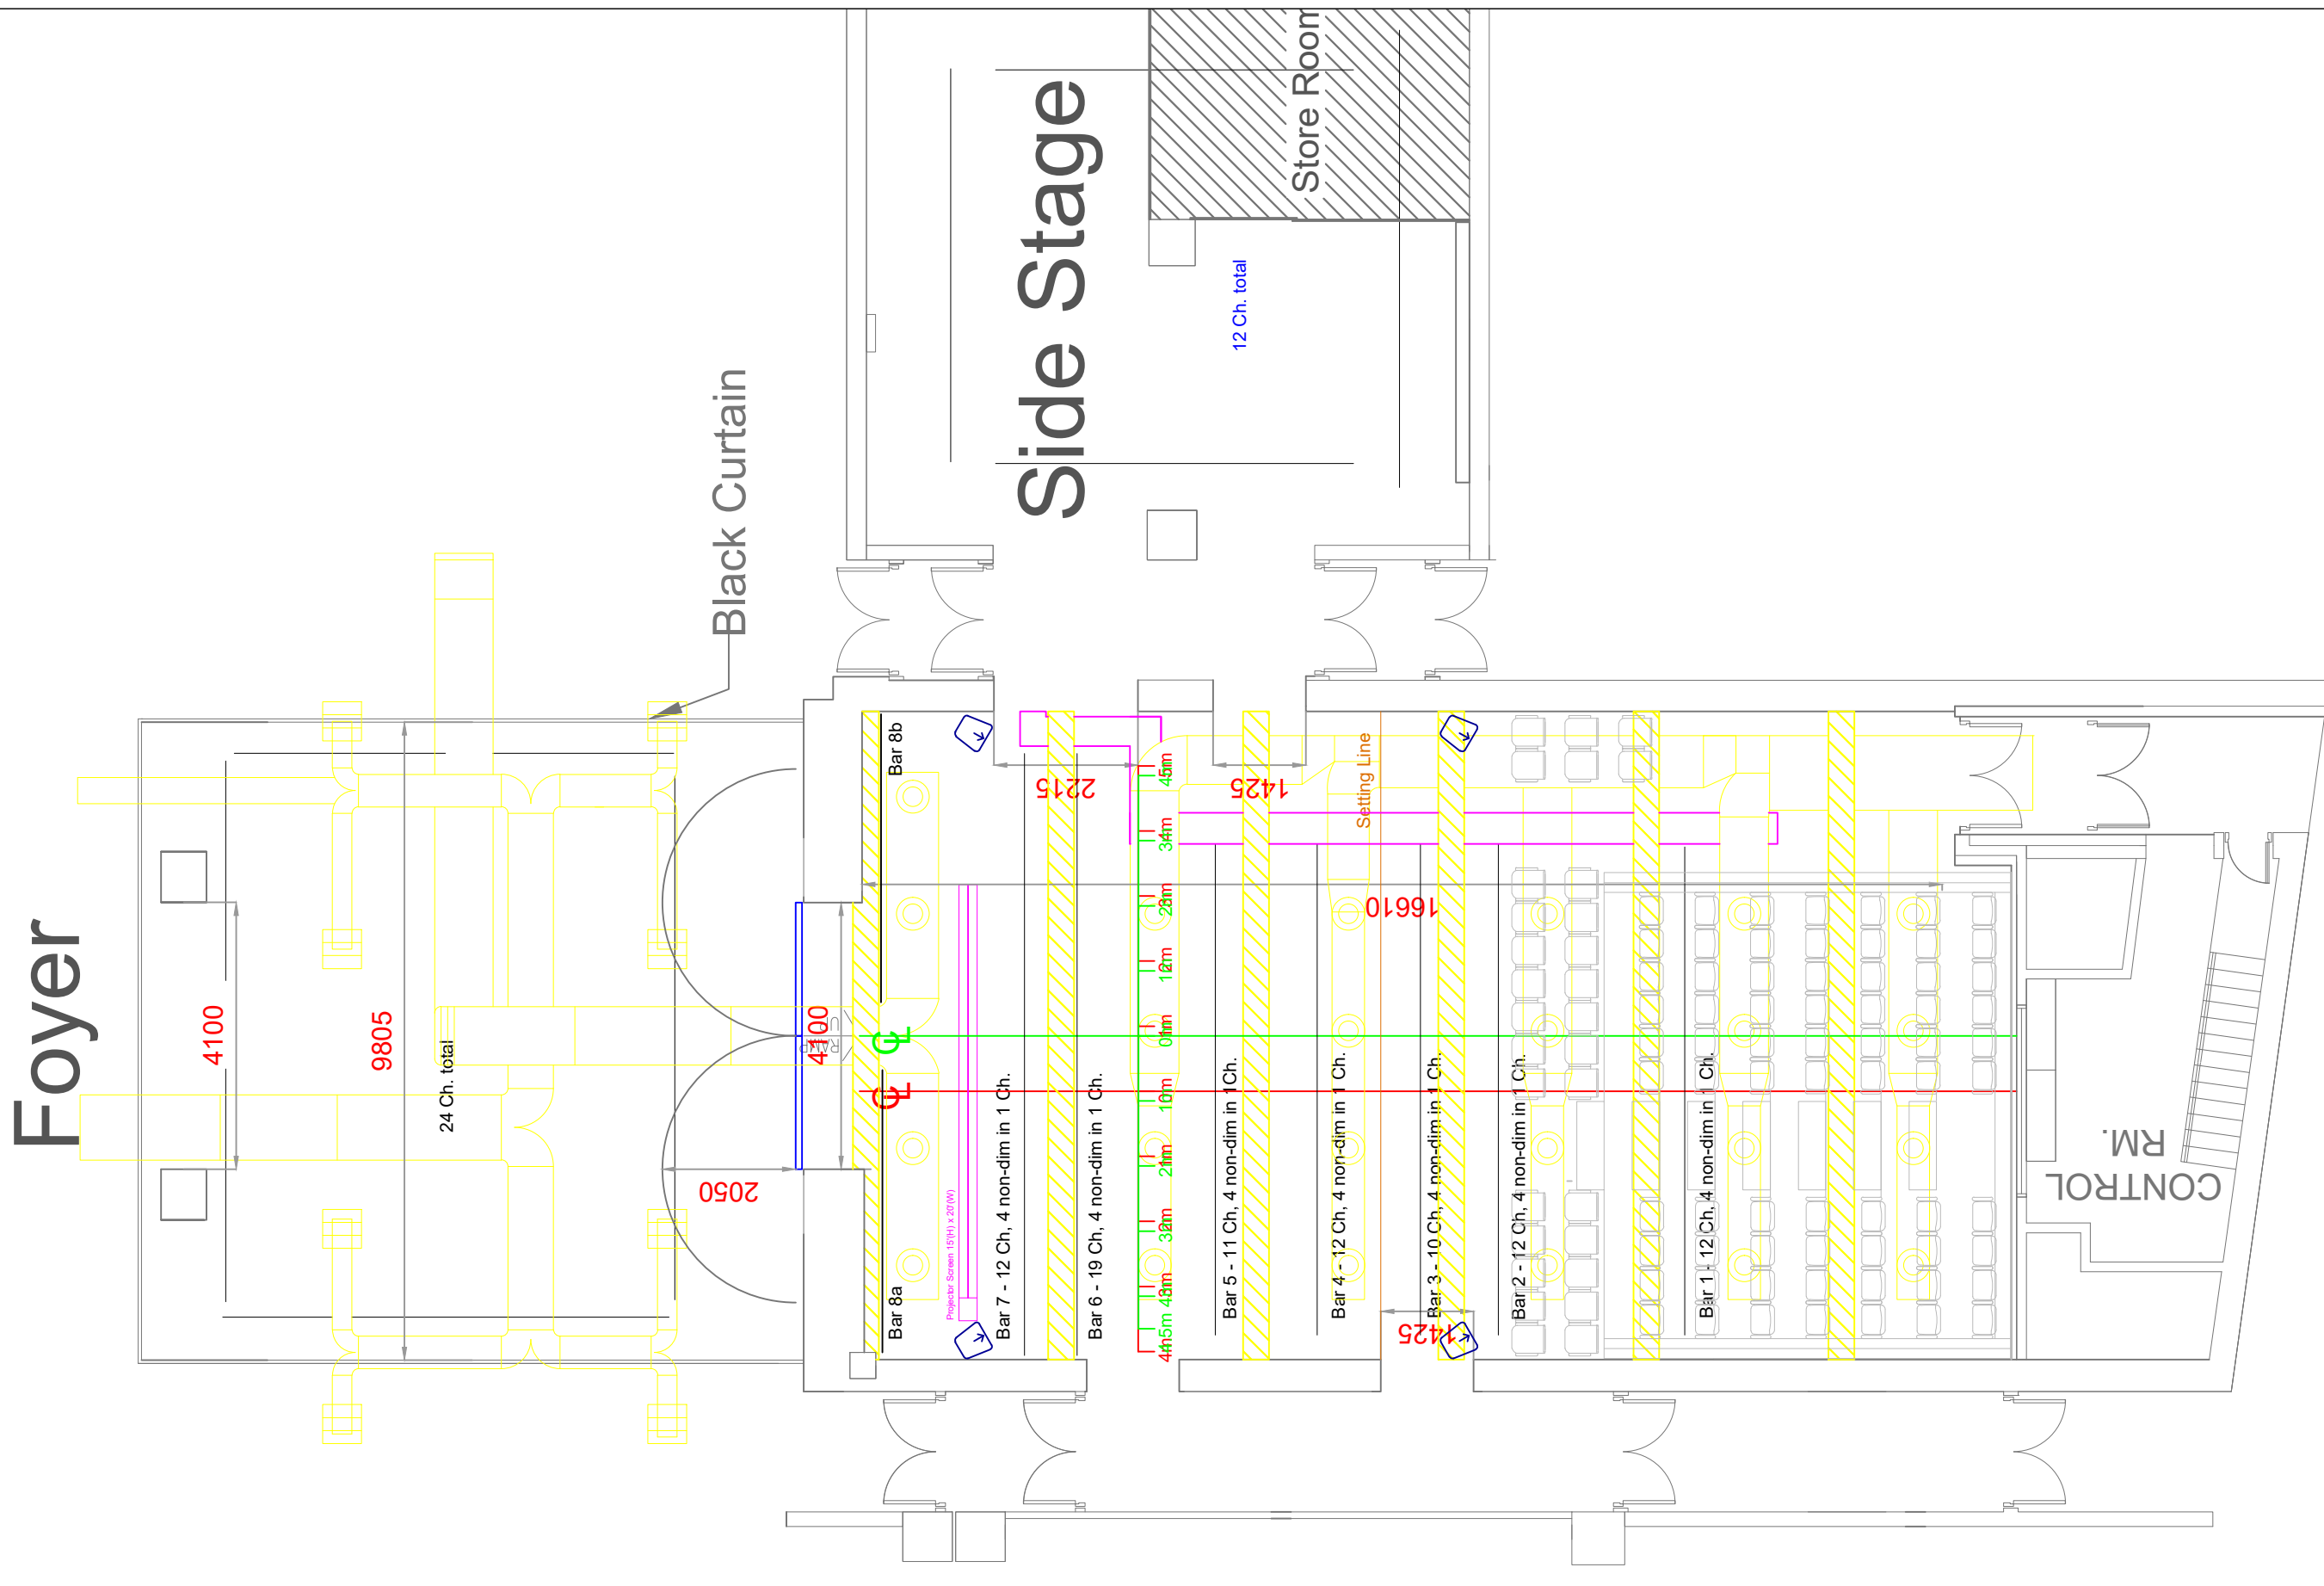

Seating Capacity : 100  
Wheel Chair Space : 4


Locations:  
Hong Kong Creative Arts Centre  
30 Pak Tin Street, Shek Kip Mei, Kowloon.

DRAWING  
BBT Full View.

Scale:  
1:100 (A3)

Date :  
28/7/2021

# Foyer

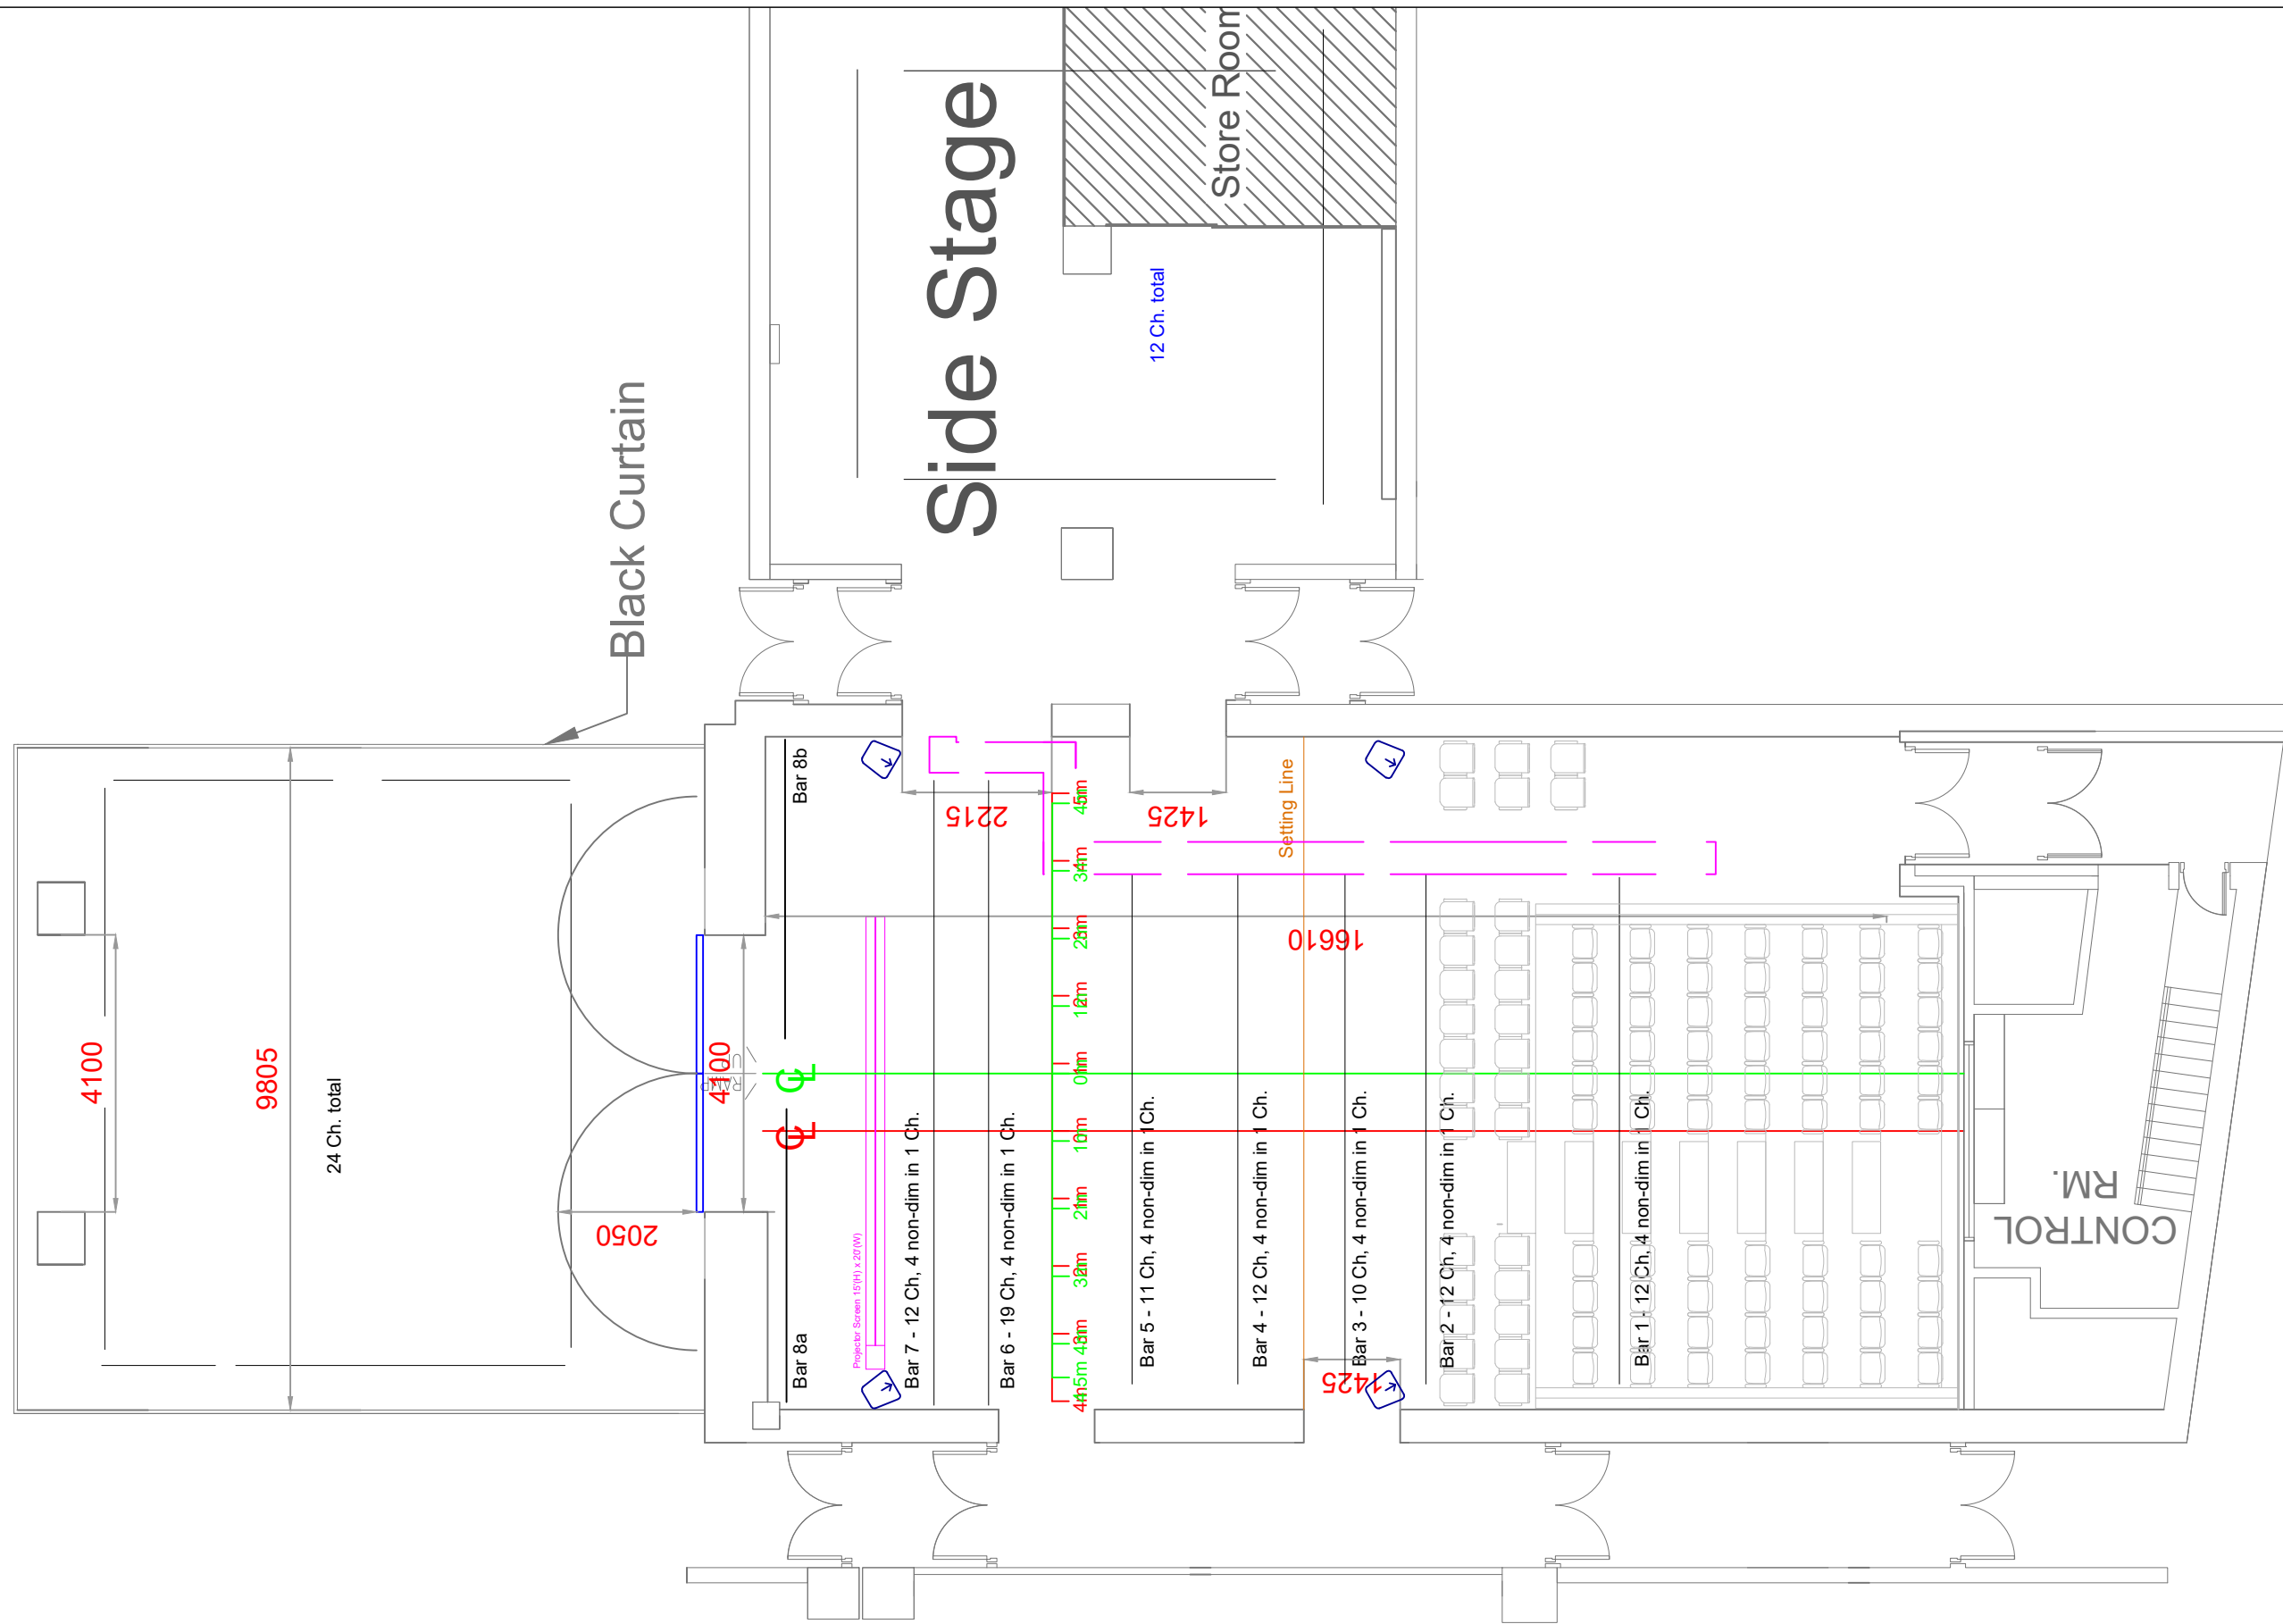


Seating Capacity : 100  
Wheel Chair Space : 4

Locations:  
Hong Kong Creative Arts Centre  
30 Pak Tin Street, Shek Kip Mei, Kowloon.


DRAWING  
BBT Simple plan

Scale:  
1:100 (A3)

Date :  
28/7/2021

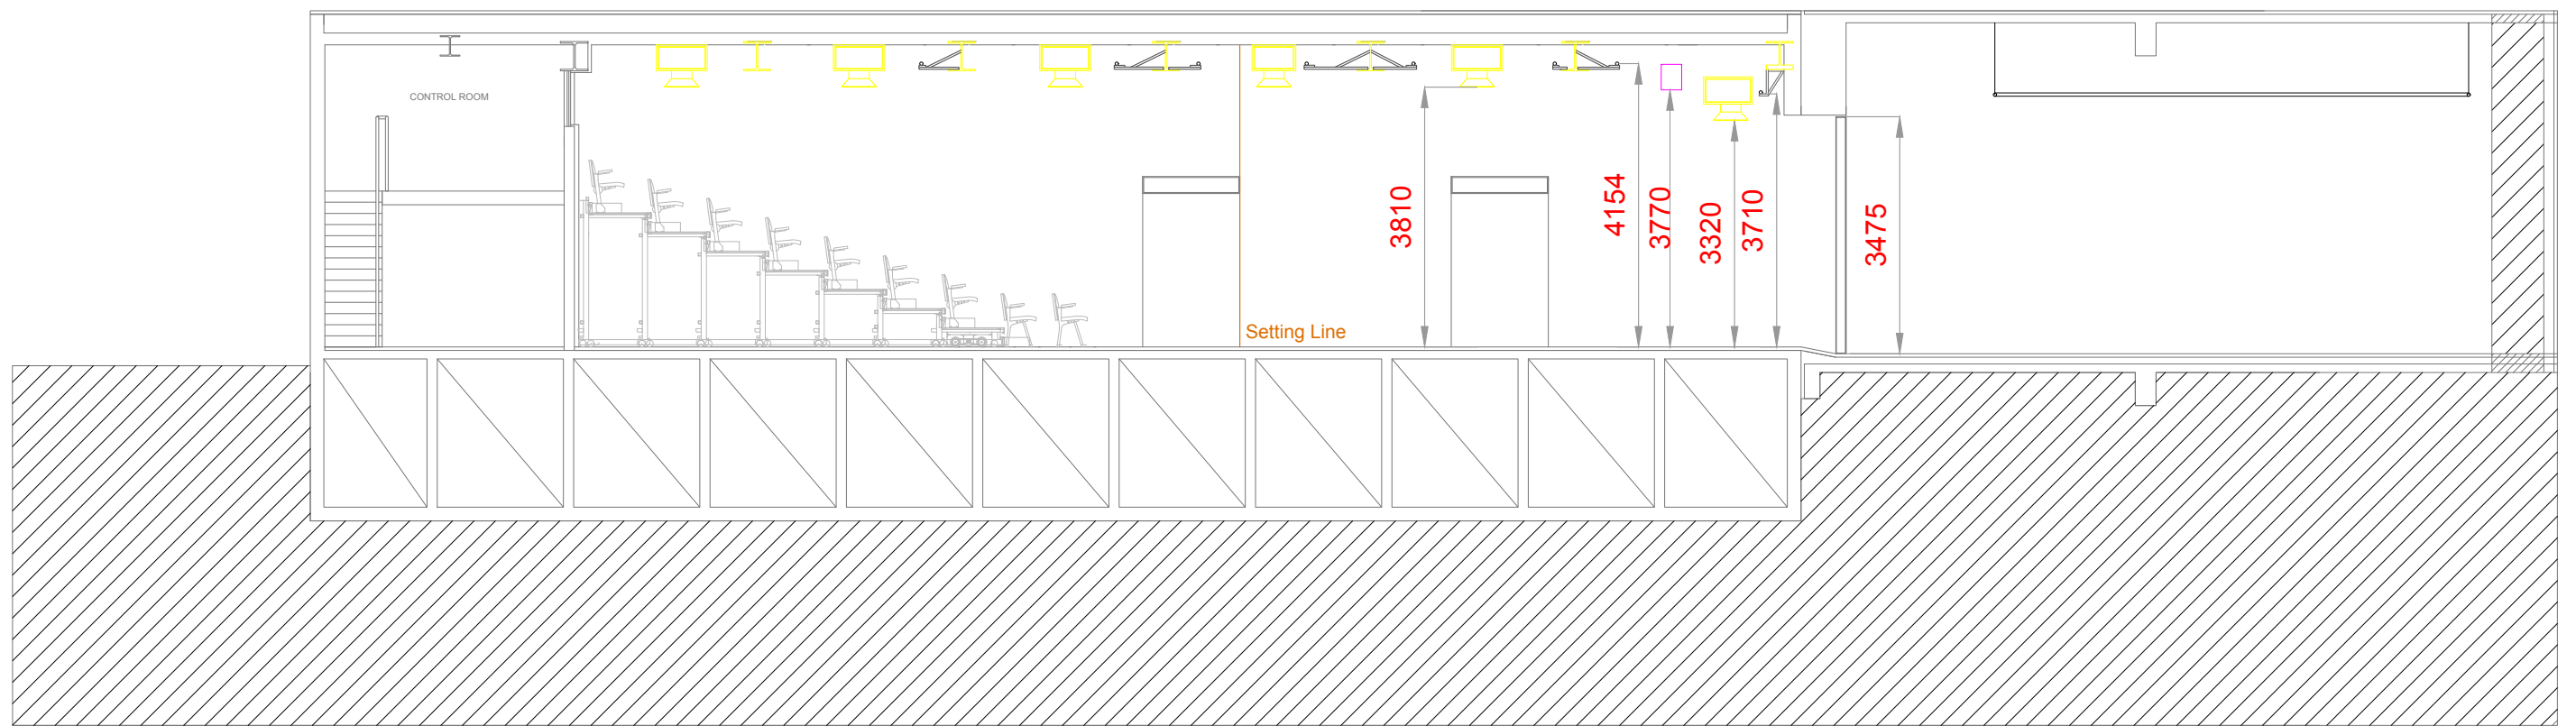

Seating Capacity : 100  
 Wheel Chair Space : 4

 Jockey Club Creative Arts Centre 賽馬會創意藝術中心	Drawing Title BBT Side View Ground Plan	Venue BBT	Director	Set Designer	Setup Date	Revised on Sep 2018	Scale 1 to 100 on A3	Drawn By
	Production	Client	Choreographer	Lighting Designer	Performance Date		Drawing No.	Sheet Of